

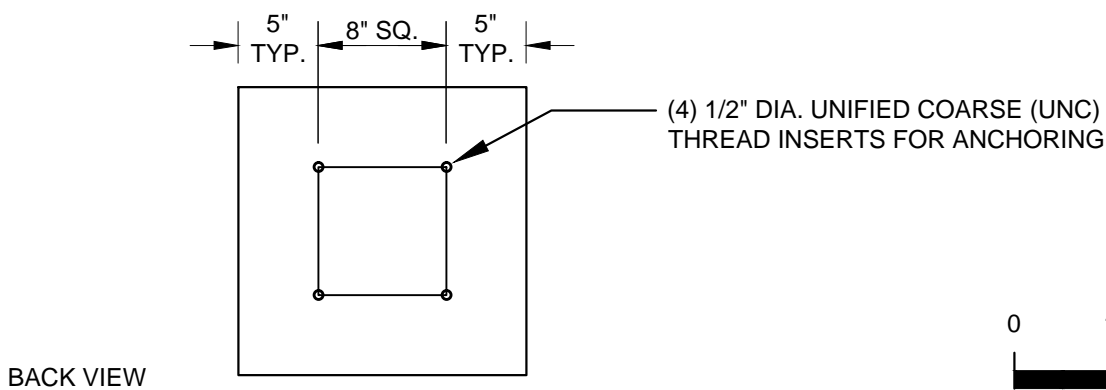
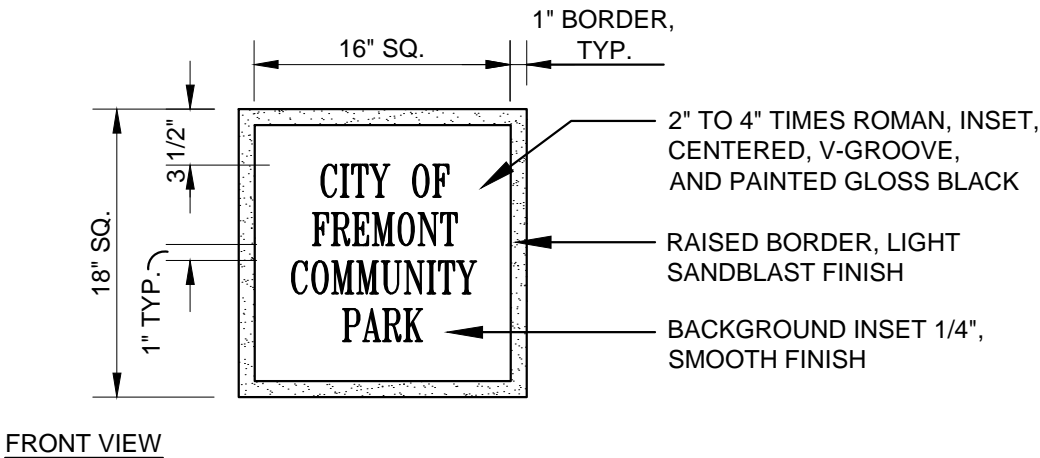


NOTES:

1. ALL SIGNS SHALL BE PRE-CAST. MANUFACTURER SHALL PROVIDE SHOP DRAWINGS AND APPROPRIATE FINISH SAMPLES PRIOR TO CONSTRUCTION FOR REVIEW AND APPROVAL.
2. ALL EDGES TO HAVE 1/4" RADIUS MIN.
3. MANUFACTURING TOLERANCE $\pm 1/4"$
4. CONTRACTOR SHALL BE RESPONSIBLE FOR ALL FIELD CUTS, IF REQUIRED
5. CONTRACTOR SHALL BE RESPONSIBLE FOR ALL ANCHORING METHODS AND MATERIALS
6. SEALER: STANDARD GLOSS SEALER, OR EQUAL
7. COLOR: C1-NATURAL OR EQUAL
8. SIGN TEXT SHOWN IS FOR EXAMPLE ONLY. FINAL TEXT APPROVED BY CITY'S LANDSCAPE ARCHITECT.

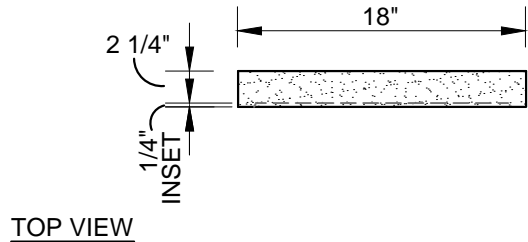

CONTRACTOR TO PROVIDE BOLTS FOR EMBEDDING AND ANCHORING INTO INTERNAL CMU STRUCTURE

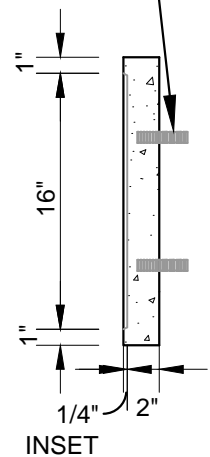

SCALE: 1/2" = 1'-0"

CITY OF FREMONT
PARK STANDARD DETAILS
18"x18" PRECAST SIGN
PANEL FOR PARK SIGN 'A'

DATE APPROVED BY CITY COUNCIL
 December 13, 2011

RESOLUTION NO. 2011-65

SENIOR LANDSCAPE ARCHITECT

[Signature]

COMMUNITY SERVICES DIRECTOR

[Signature]

APR.	REVISED	DATE
REVISIONS		

FILE NO. PSD PC-3.DWG	SCALE 1/2" = 1'-0"	DRAWN MAM/CC	CHECKED RER	DATE 05/15/2011	DWG NO. PSD PC-3	3 OF 3
--------------------------	-----------------------	-----------------	----------------	--------------------	---------------------	--------